
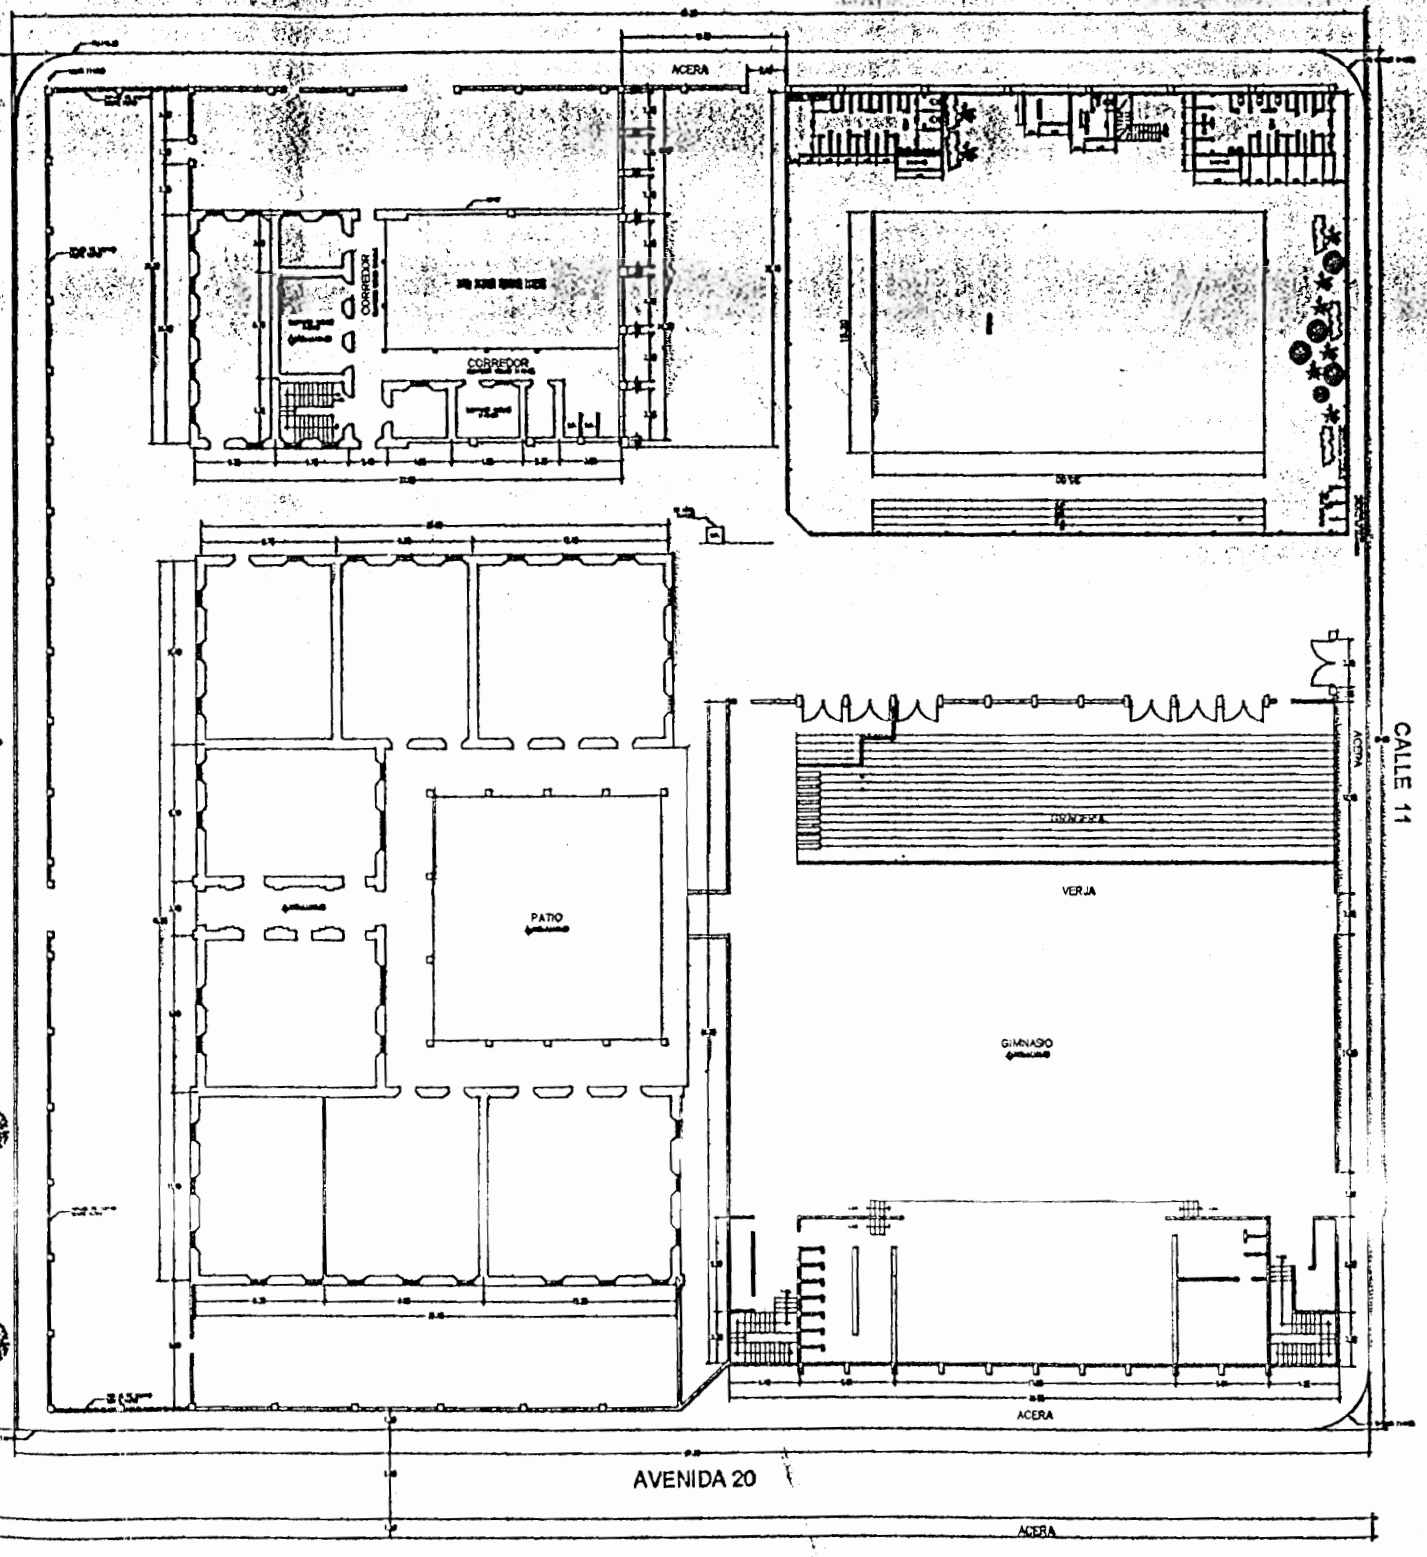


Ing. Ricardo Sandoval
206577

AVENIDA 18
CLETO GONZALES VIQUEZ

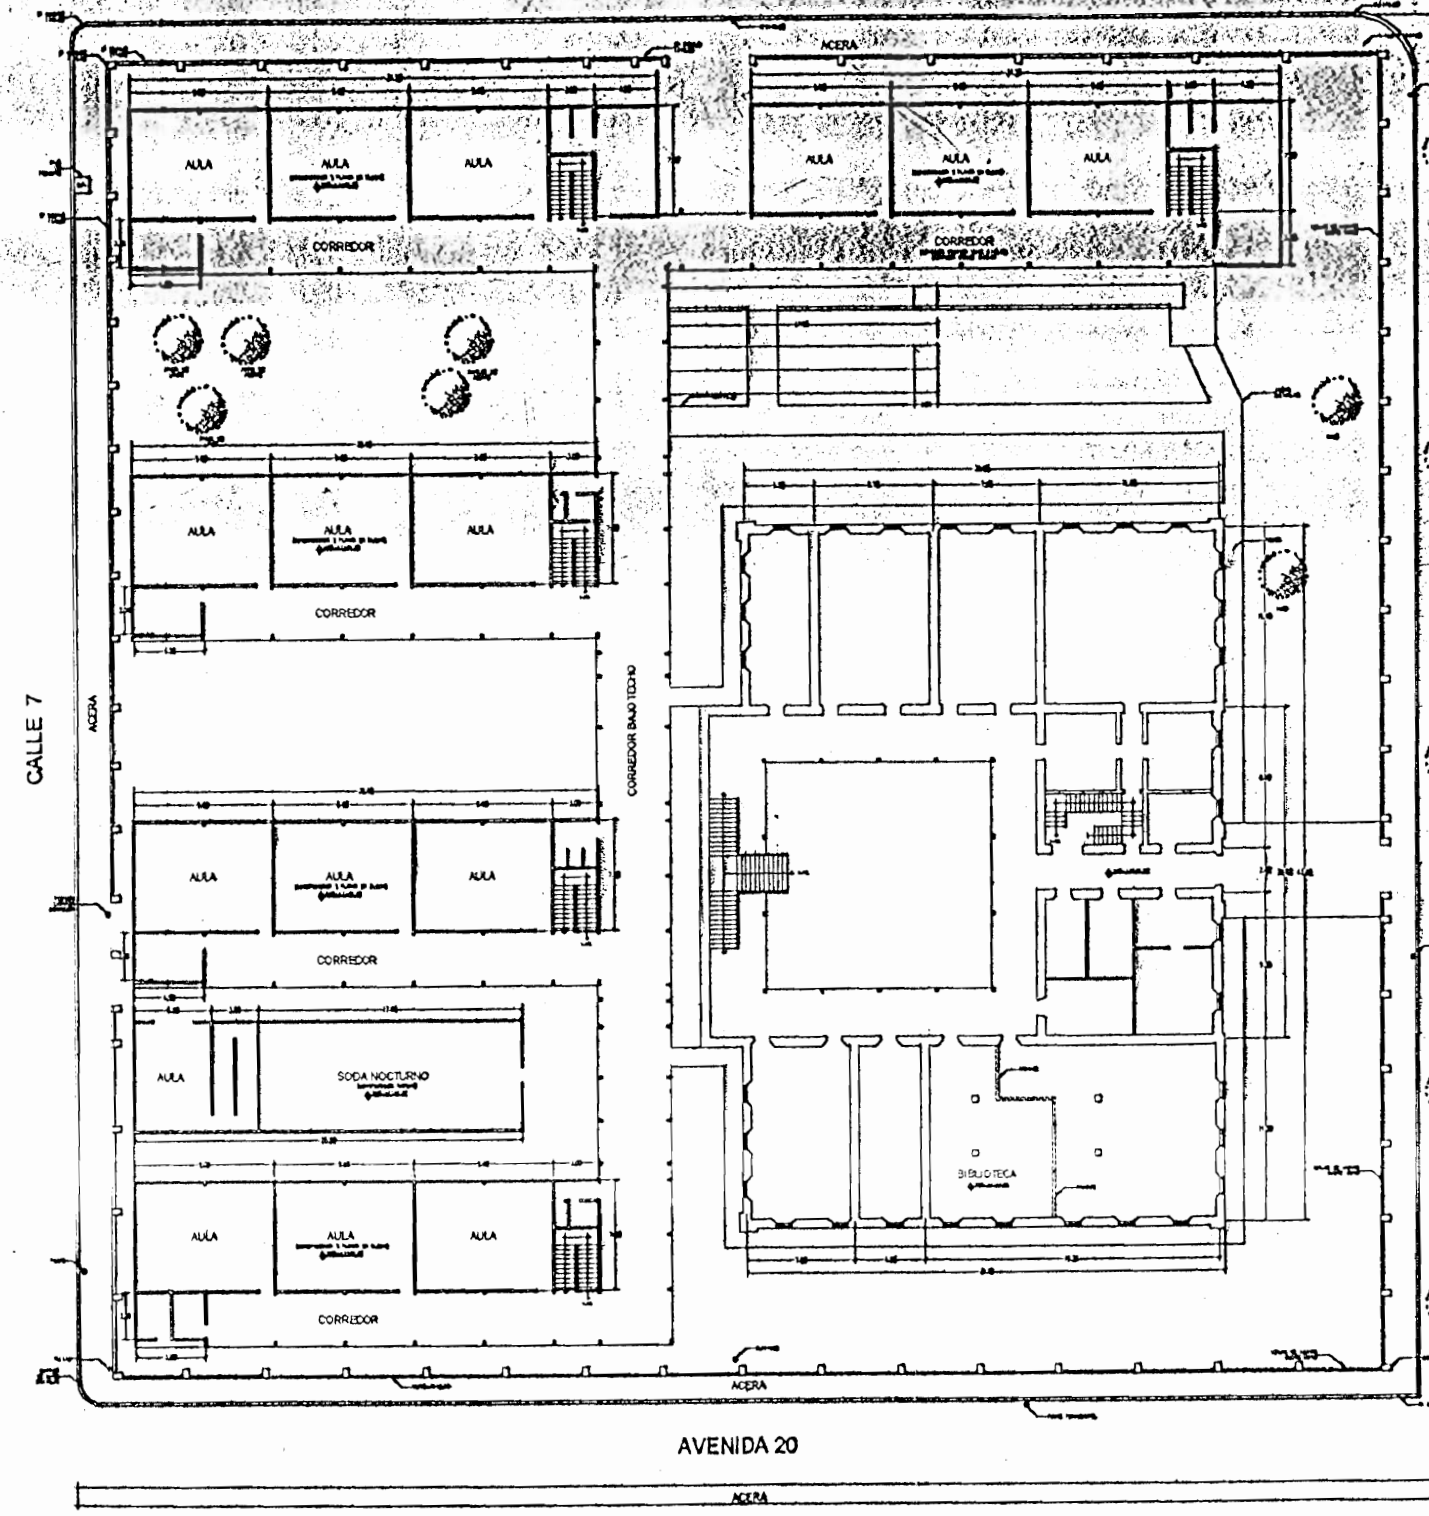

CALLE 7

BOULEVAR CALLE 9


CALLE 11

AVENIDA 20


AVENIDA 20

ACERA


ACERA

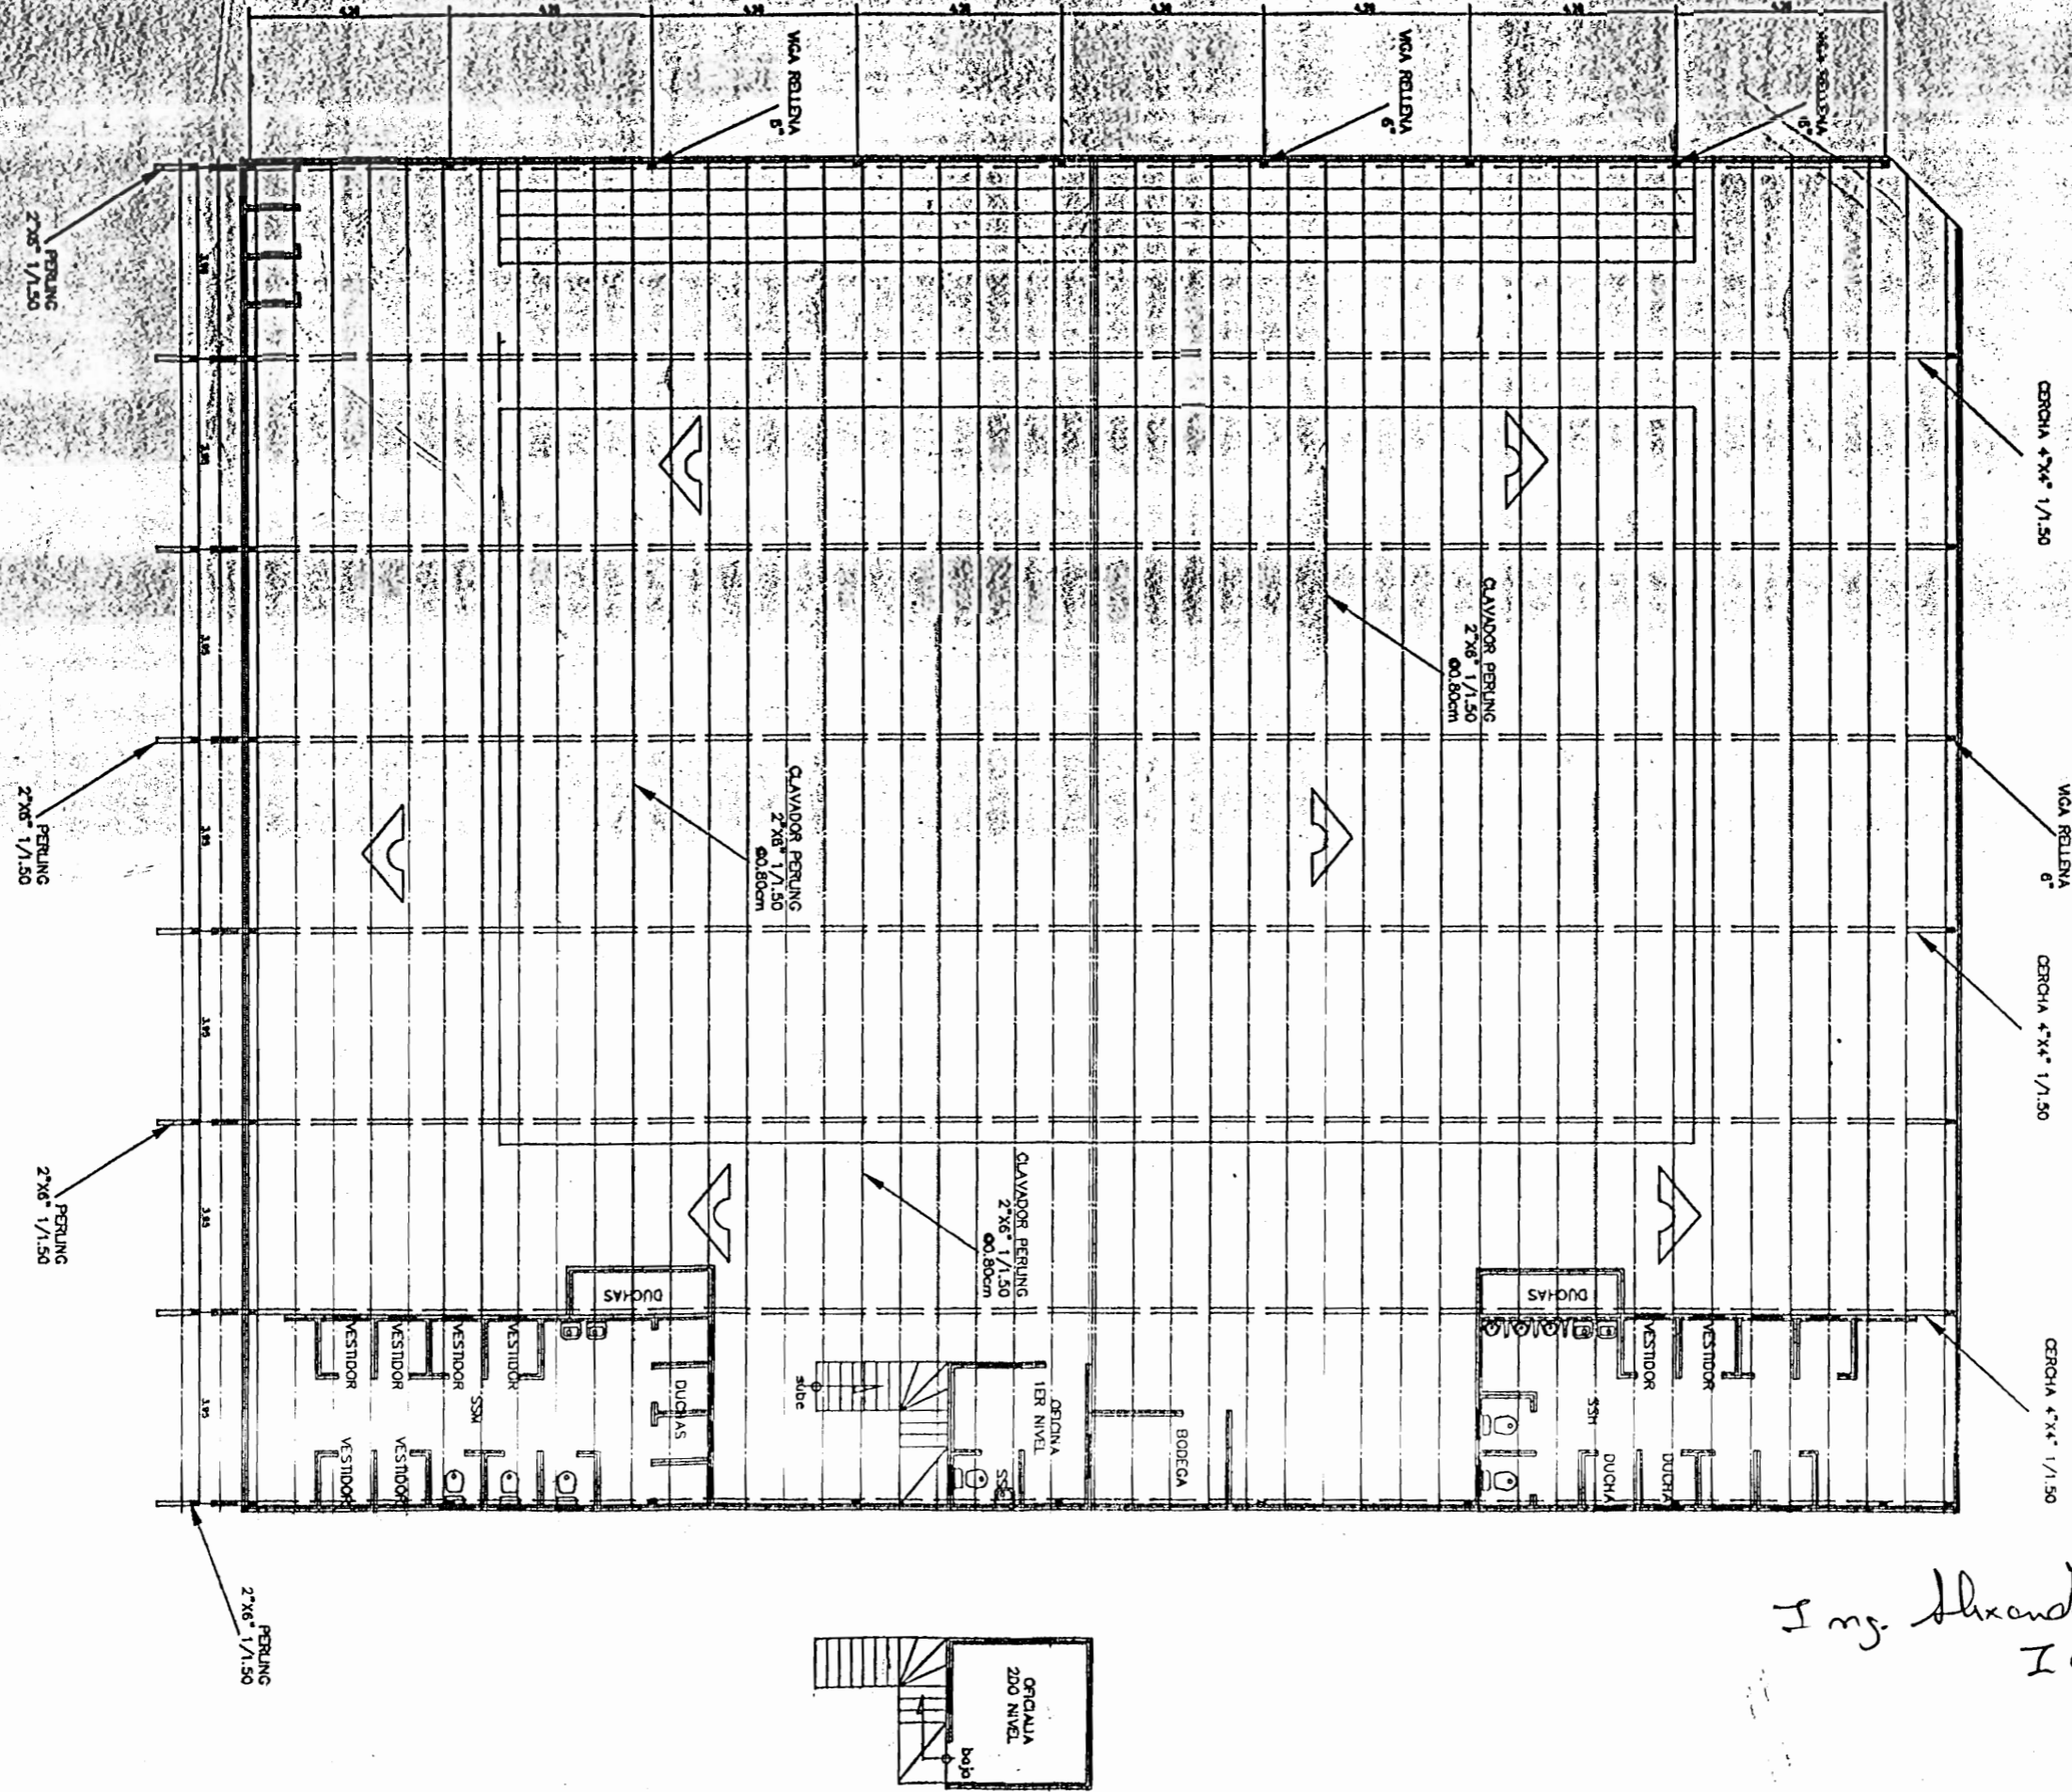

Ing. Alexander Gustavo
IC 6577



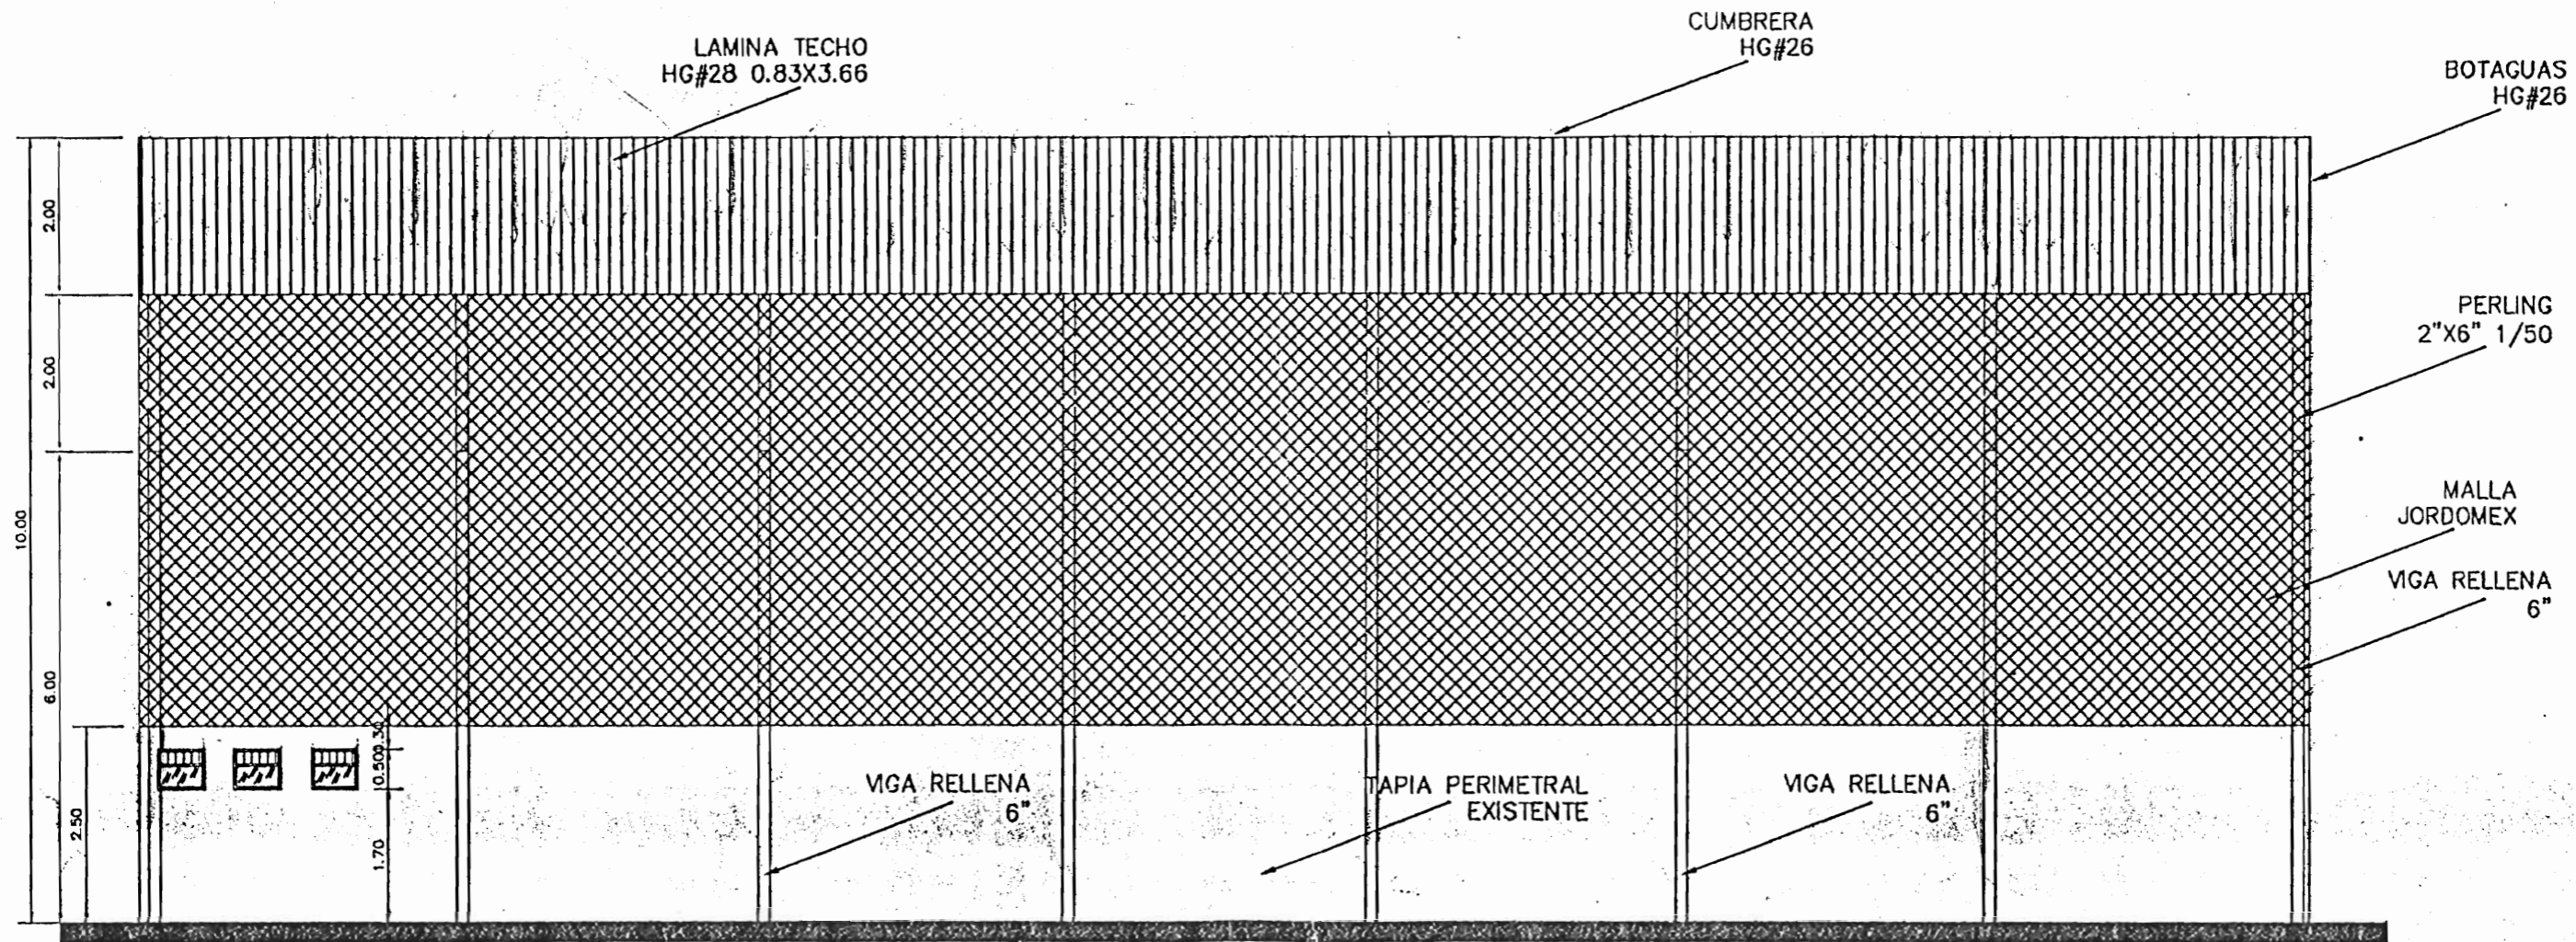


Ing. *Alexander Sandoz* bus.
IC6577

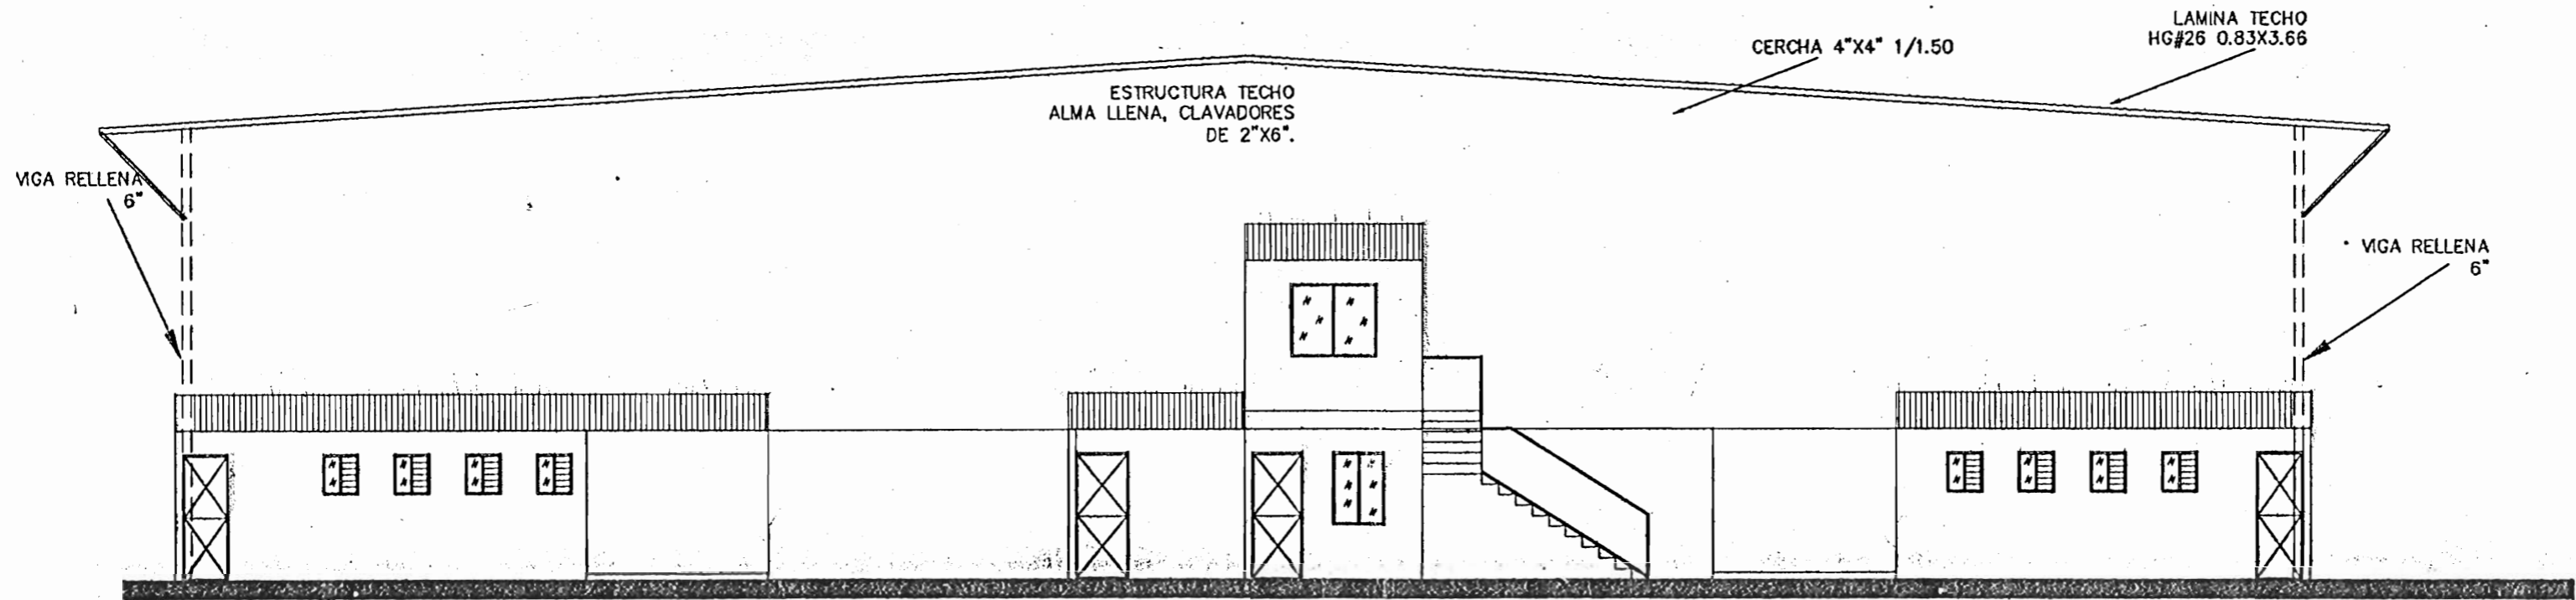

Ing. *Alexander Candino Cordero*
I C 65 77

ENCUADRE EN PAREDES
Y ALTURA COMPLETA

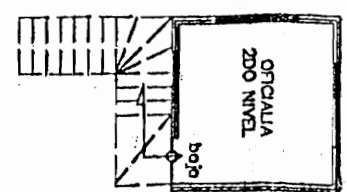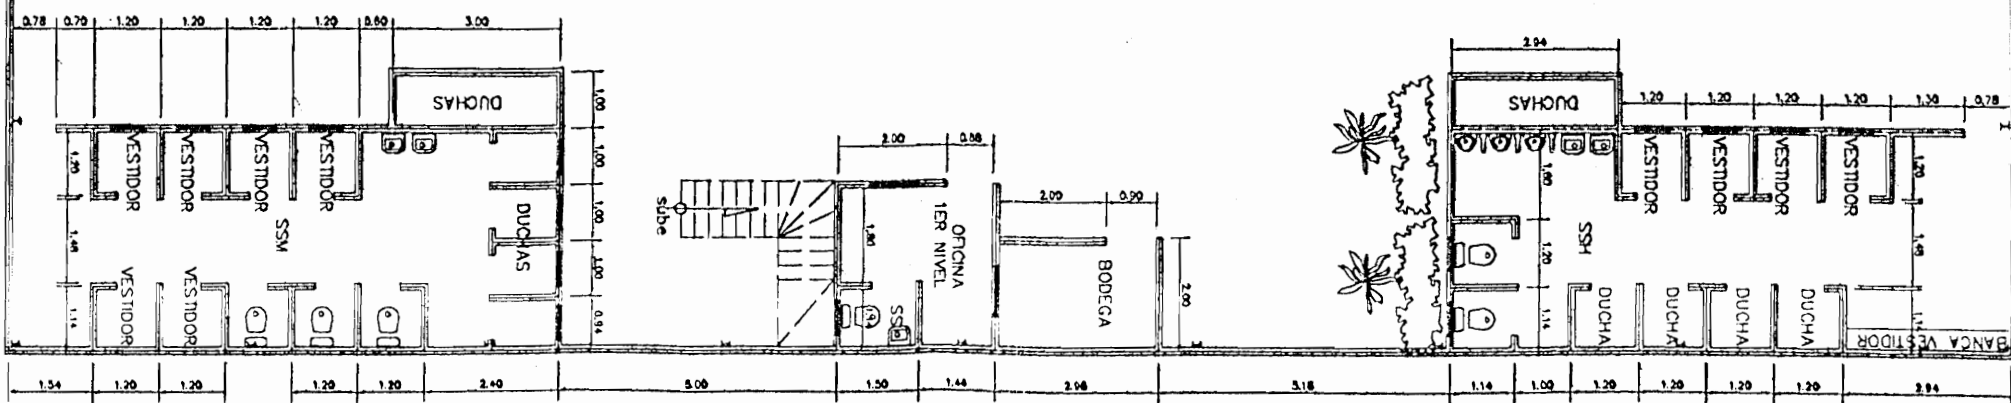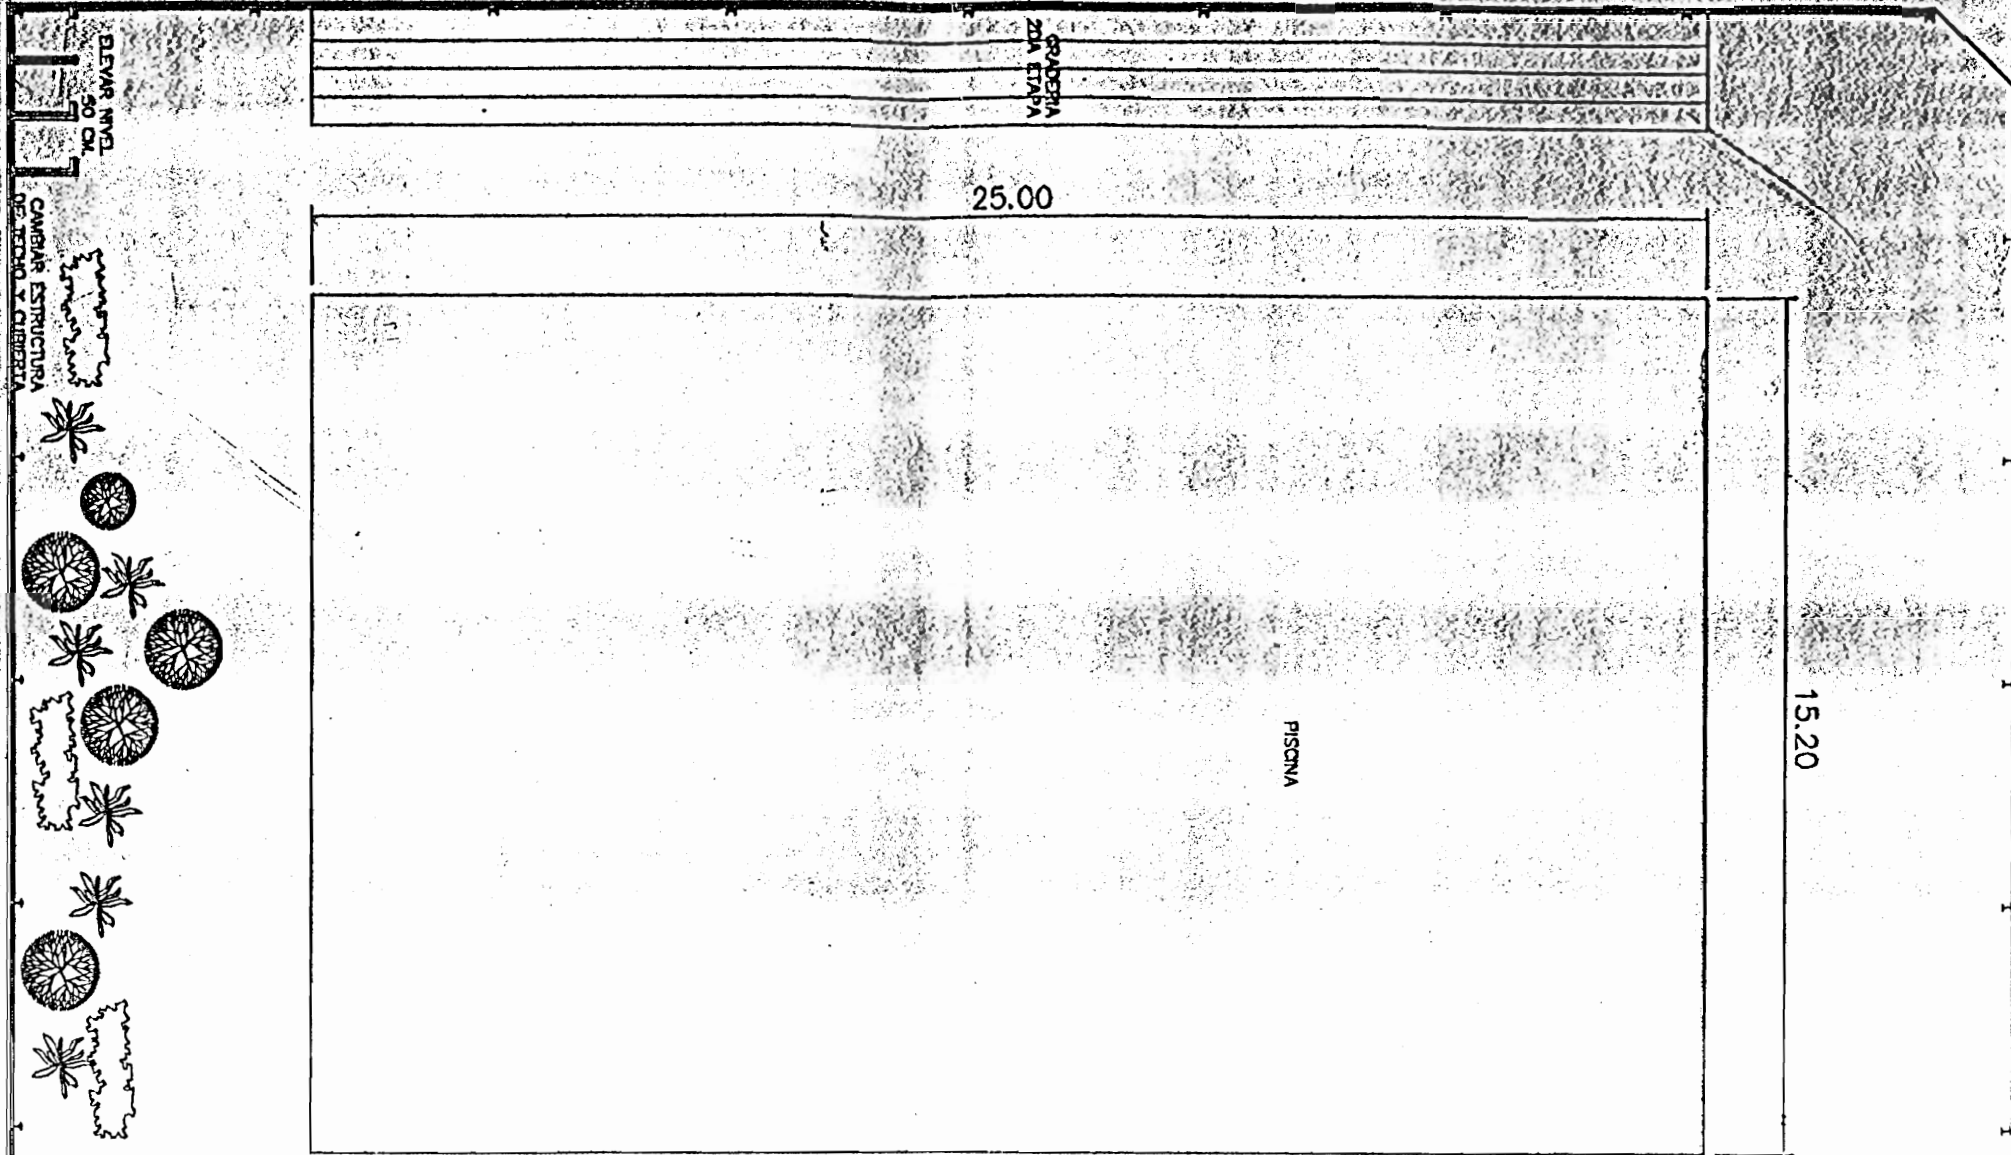

Ing. Alexander Sandoval Giraldo
IC6577