




SECCION A-A. escala 1/50

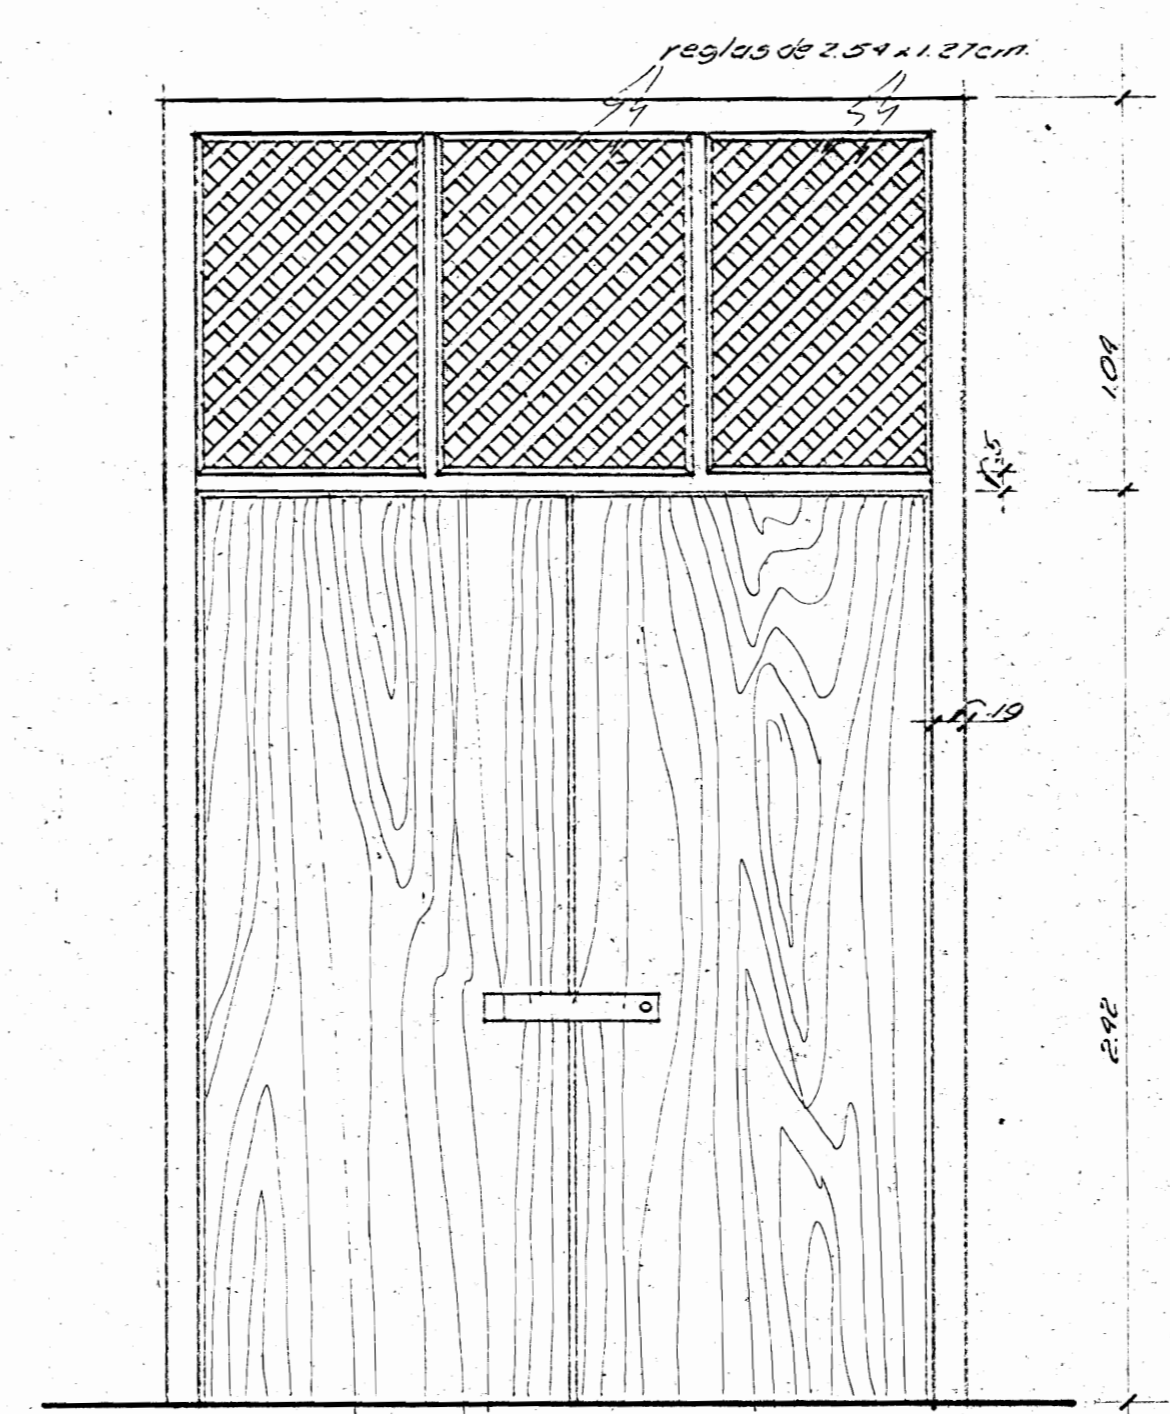


DETALLE DE PUERTA PRINCIPAL escala 1/20

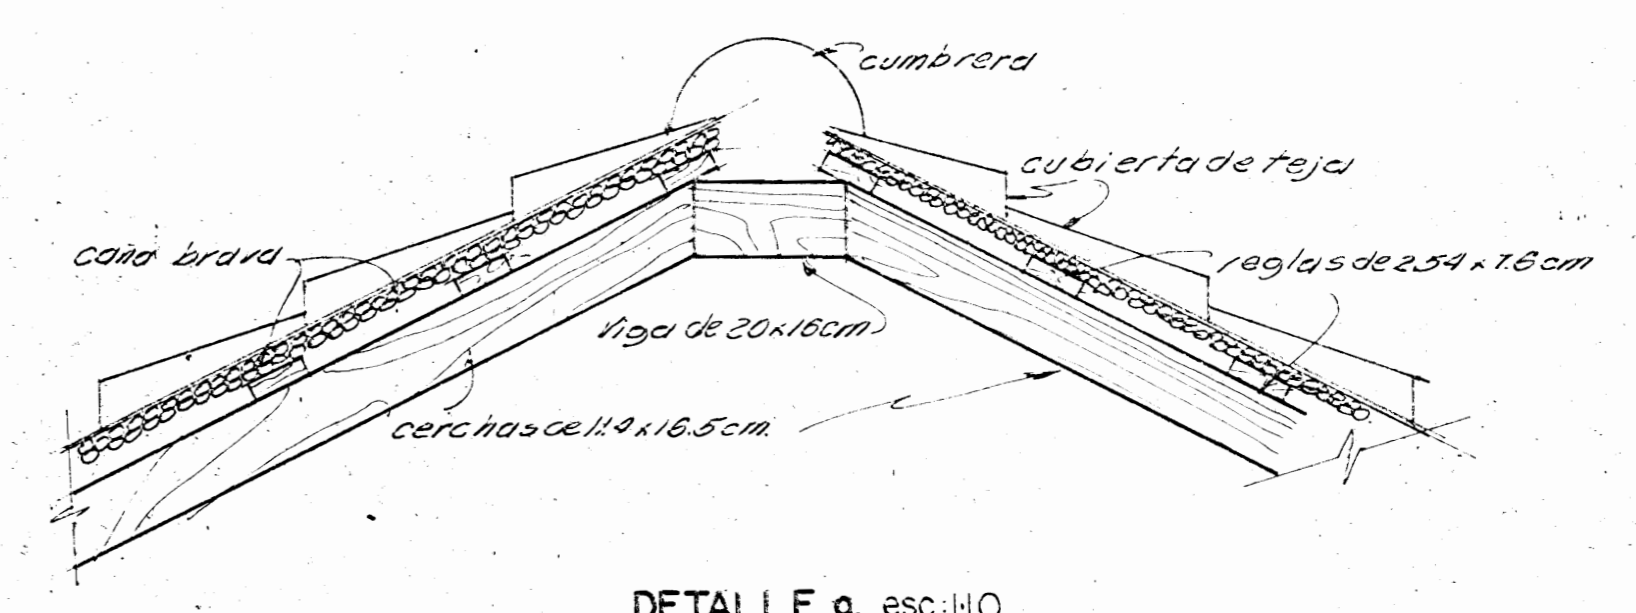


DETALLE a. escala 1/10

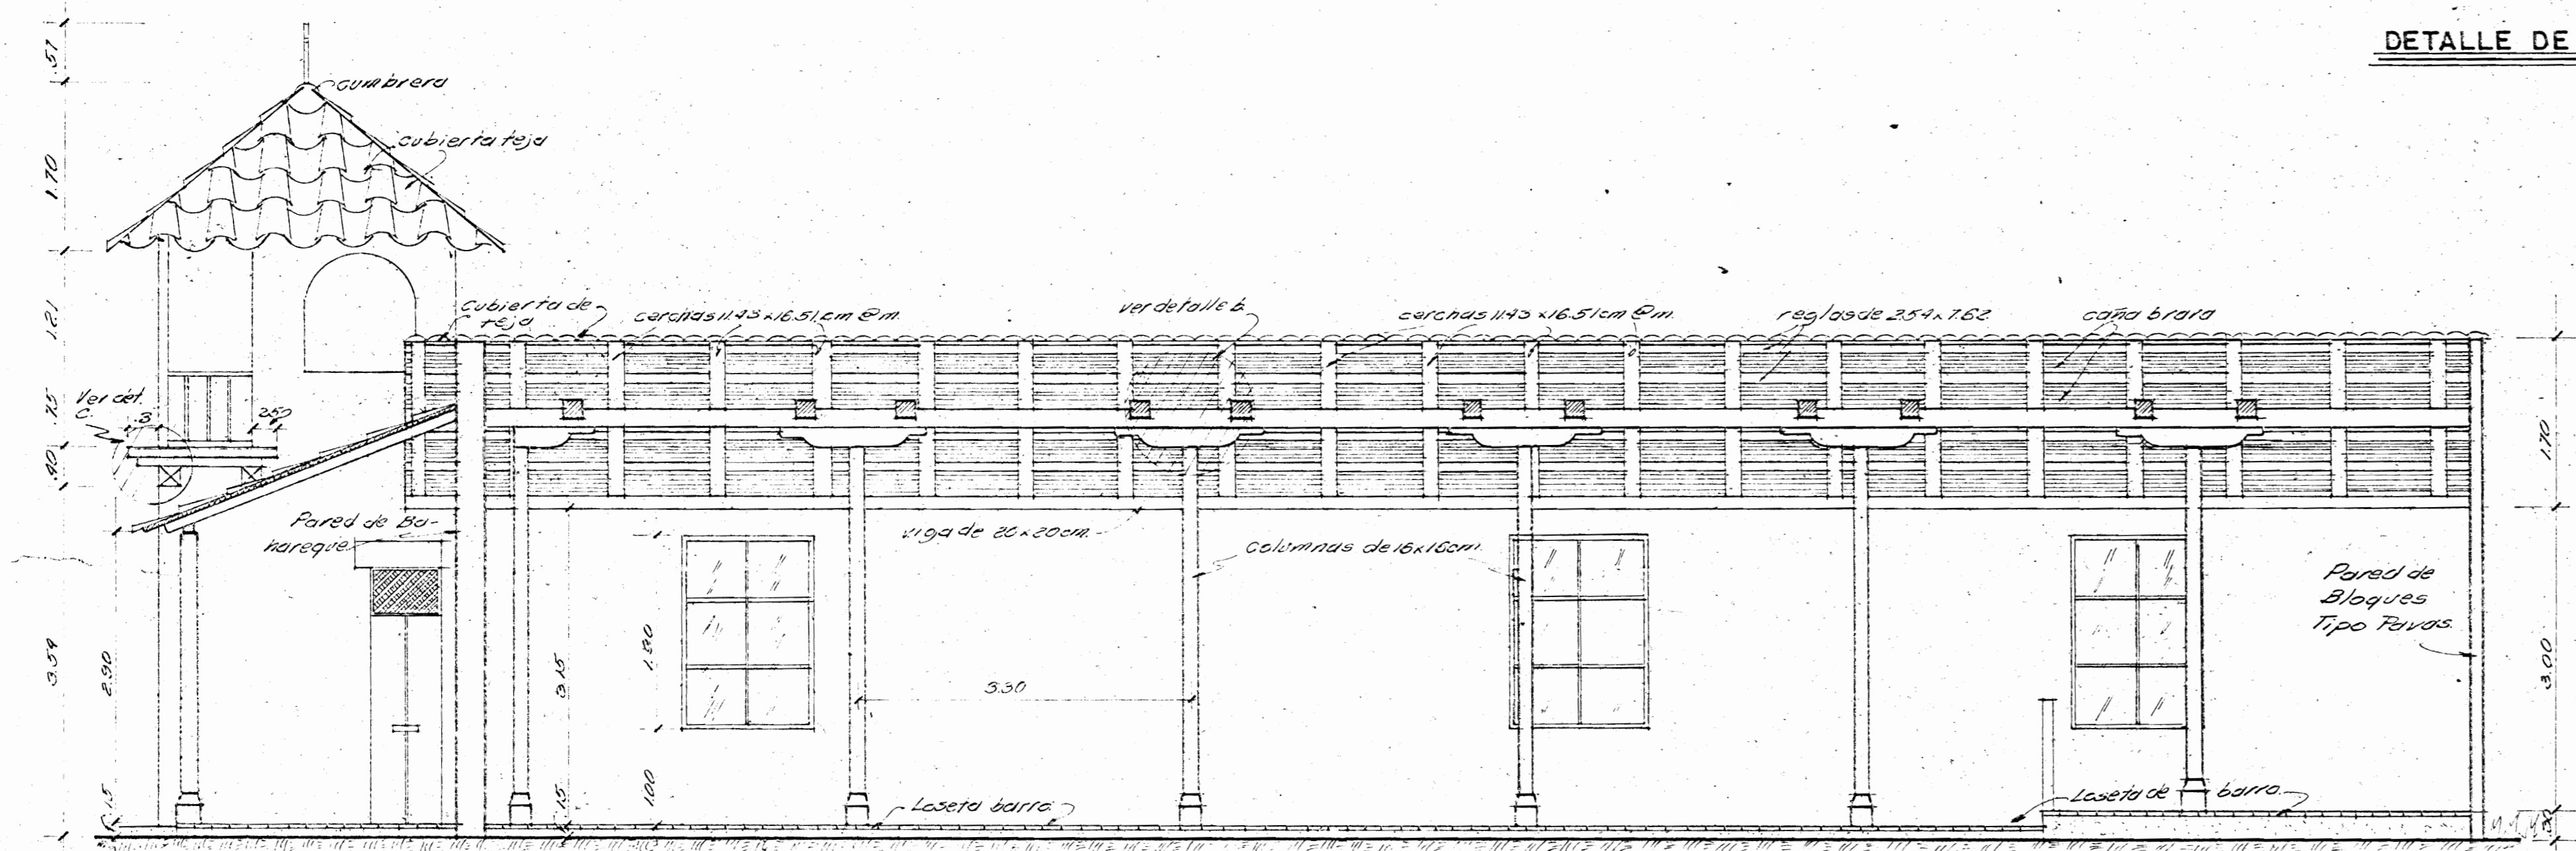


SECCION B-B. escala 1/50

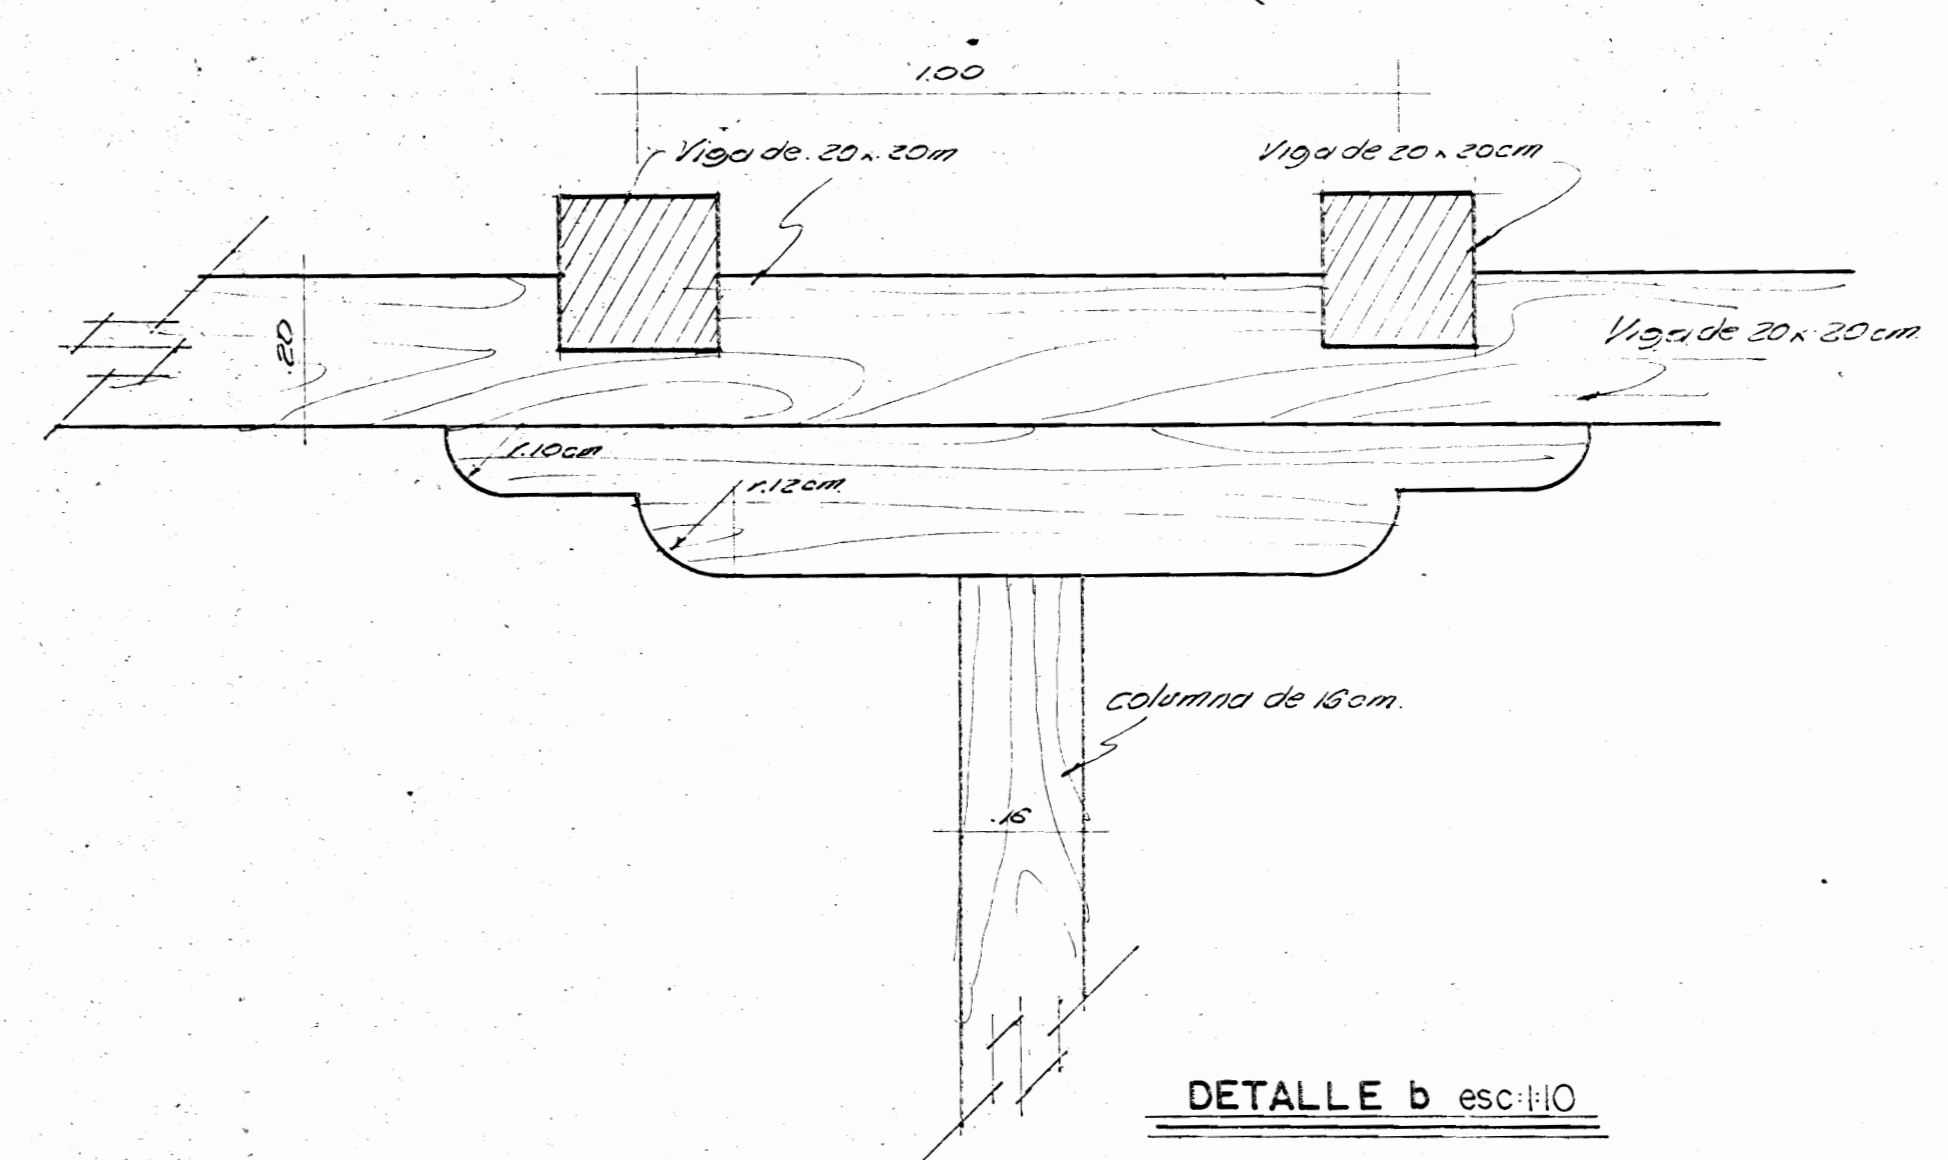

DETALLE b. escala 1/10

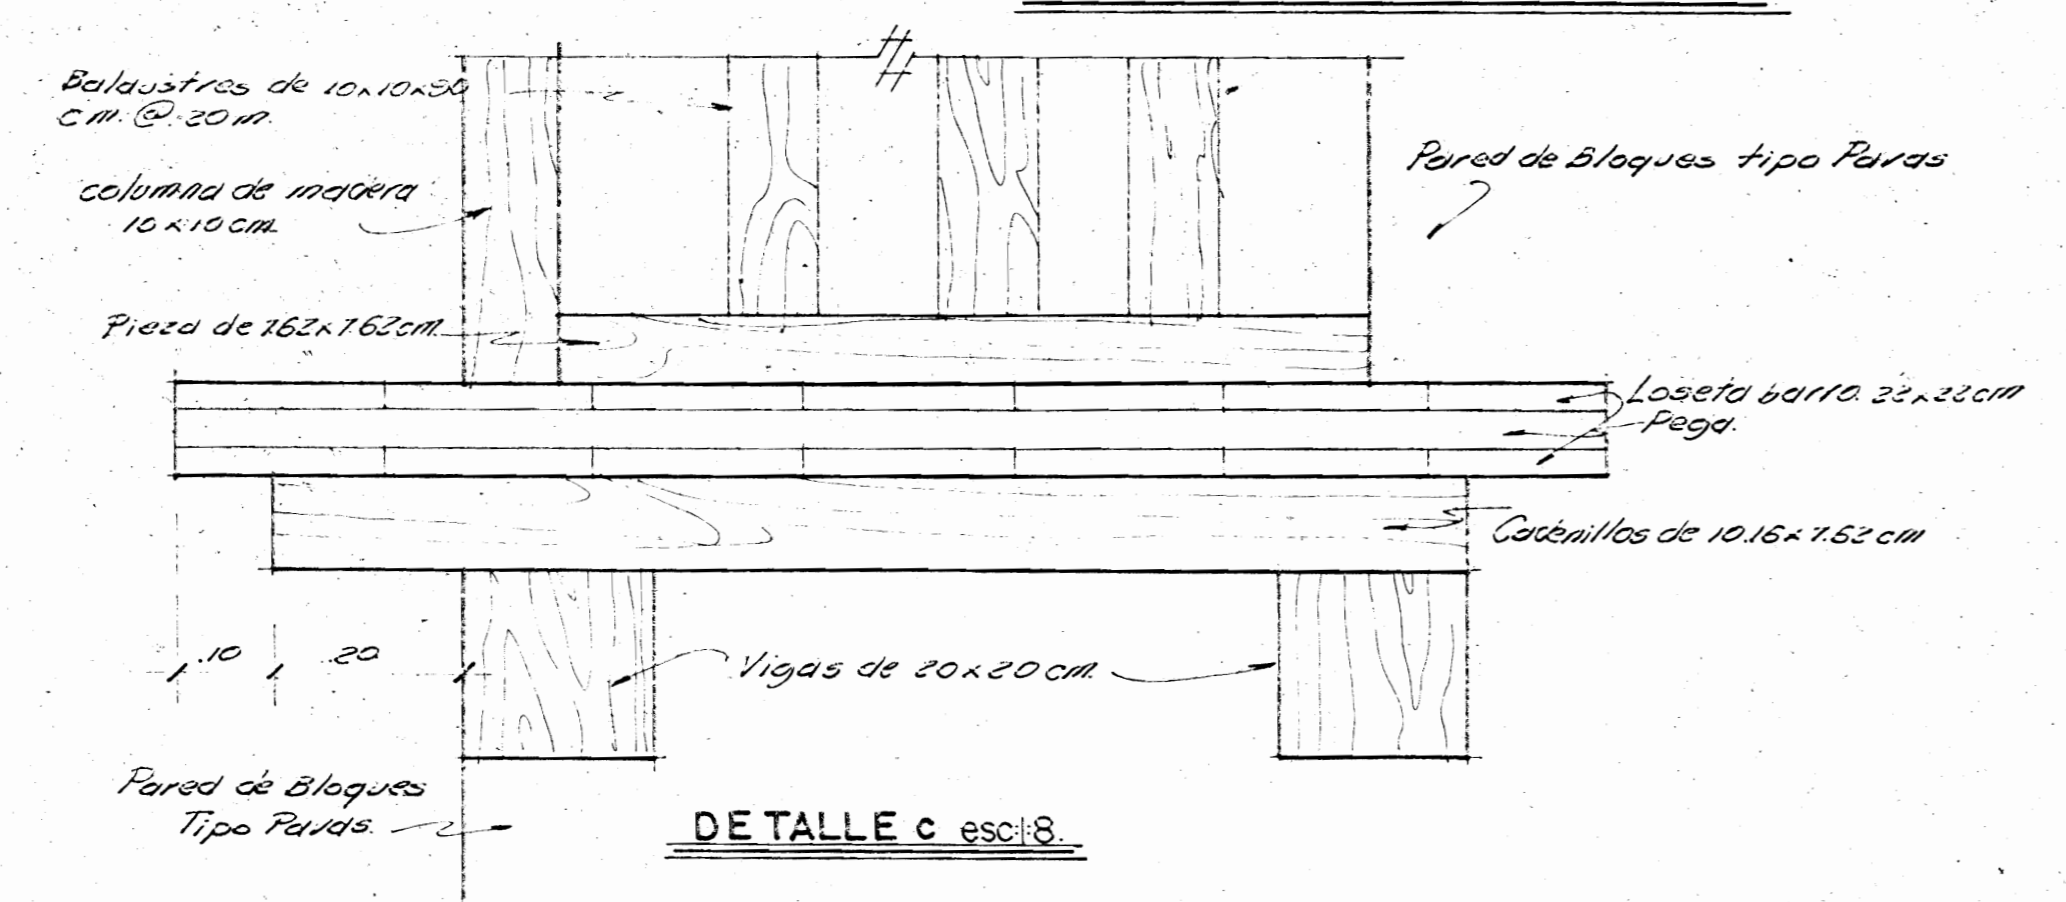

DETALLE c. escala 1/8

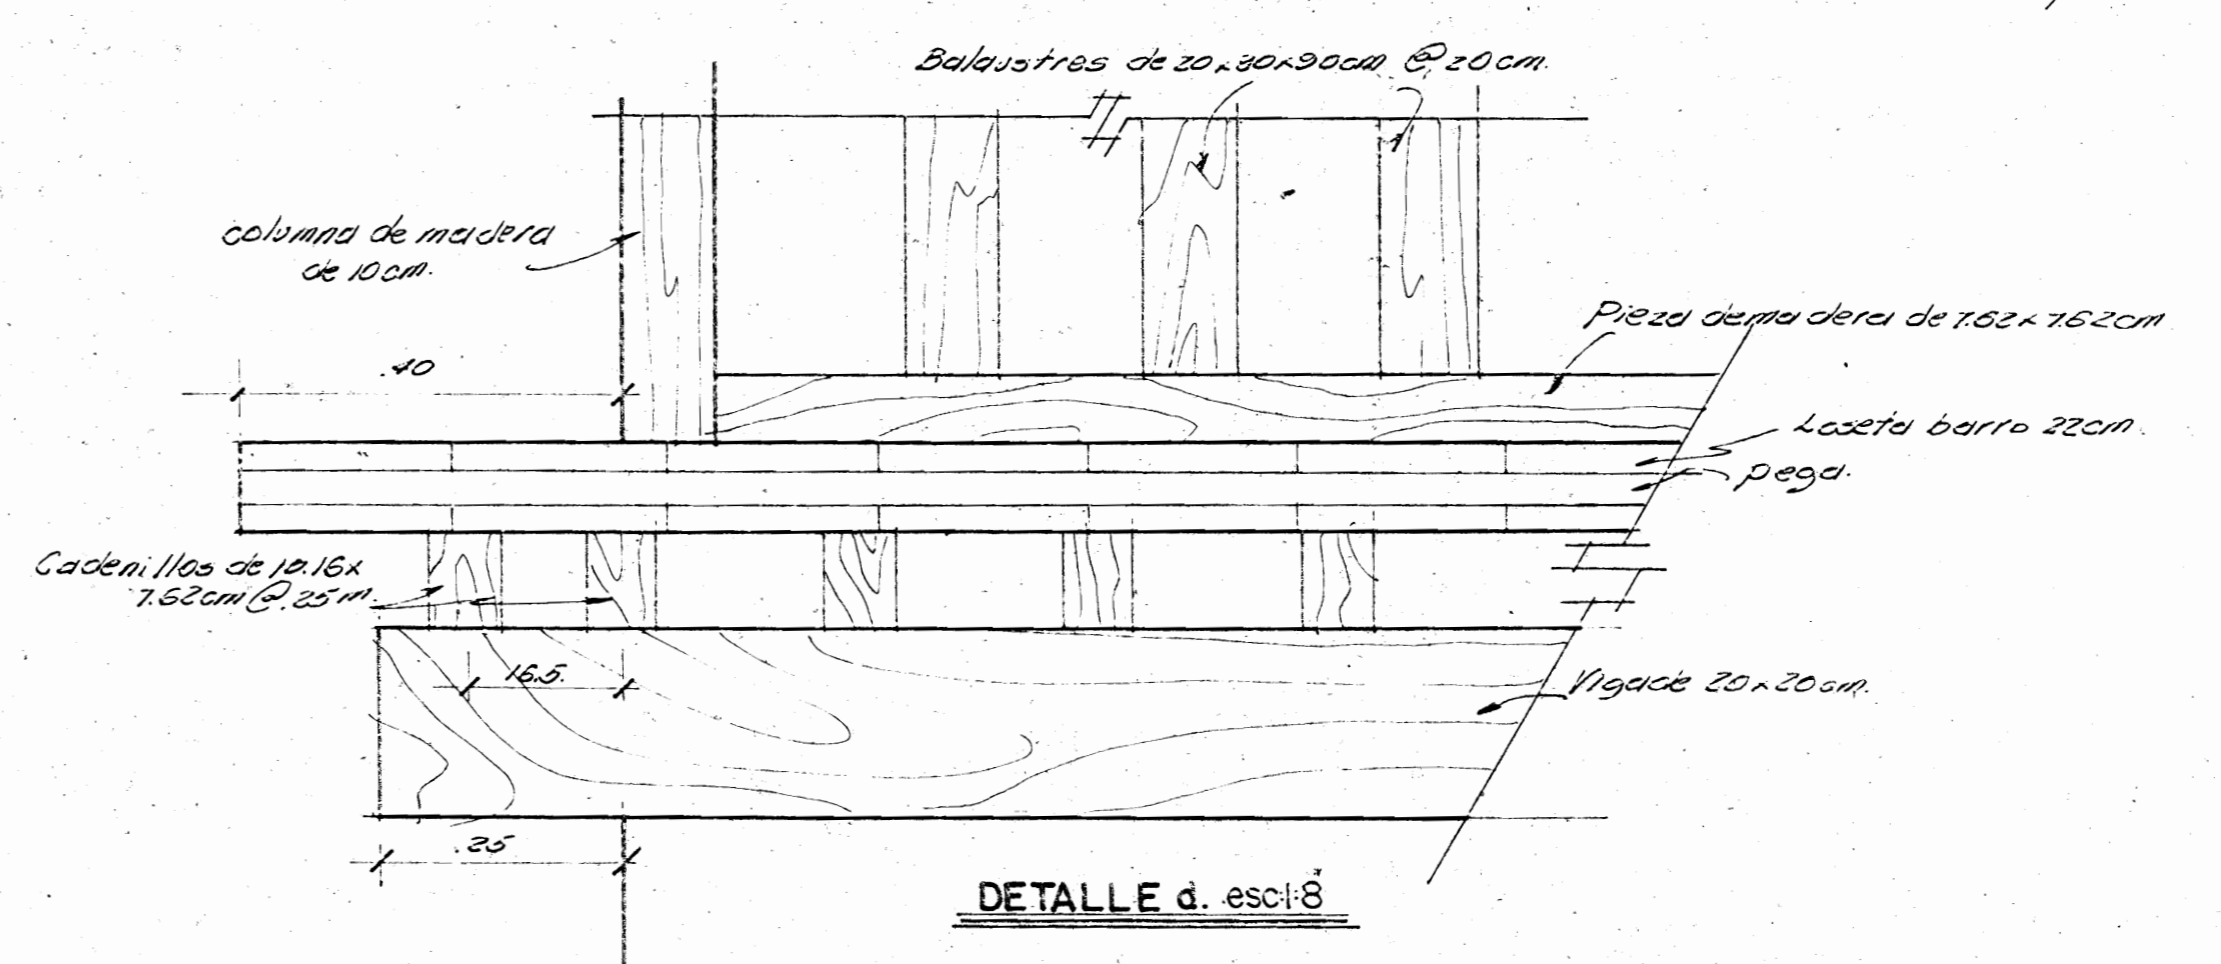

DETALLE d. escala 1/8